

STANDARD CONSTRUCTION
FRAME:

6063T5 EXTRUDED ALUMINUM.
 NOMINAL WALL THICKNESS OF 0.050"
 UNIVERSAL 1.25" FLANGE

BLADES:

3003H4 ALUMINUM COIL
 NOMINAL WALL THICKNESS OF 0.032"
 APPROX. 5/8" CENTER TO CENTER
 0° DEFLECTION

STANDARD VENT SIZES:

6" X 6" MINIMUM
 48" X 48" MAXIMUM

FINISH:

SKY-WHITE (STANDARD)
 MILL FINISH (OPTIONAL)

AXALTA SKY-WHITE 100% POLYESTER POWDER COATING GIVES AN ATTRACTIVE BRIGHT WHITE FINISH AND PROVIDES ADDITIONAL PROTECTION FROM AGING AND WEAR.

OPTIONS:

OPPOSED BLADE DAMPER (OBD)
 * FOR MORE DETAILS SEE SUBMITTAL "OBD"
 INSECT SCREEN (NOT RECOMMENDED WITH DAMPER)



FEATURES

EXTRUDED ALUMINUM PROVIDES SUPERIOR DURABILITY AND RESISTS CORROSION.

CORNER CLIPS IN THE FRAME ENSURE HAIRLINE MITERED CORNERS.

SLIM BLADE DESIGN OFFER MAXIMUM AIRFLOW THROUGH GRILLE WITH MINIMAL CFM LOSS.

FLANGED FACE CREATES A GOOD GRILLE-TO-WALL FINISH.

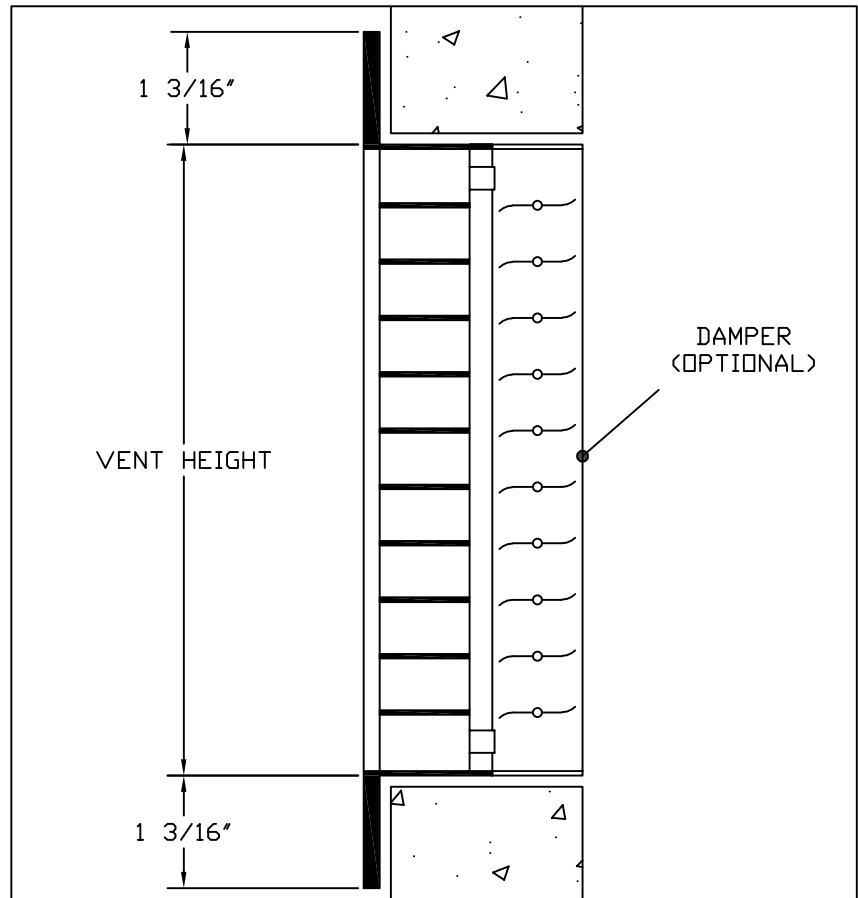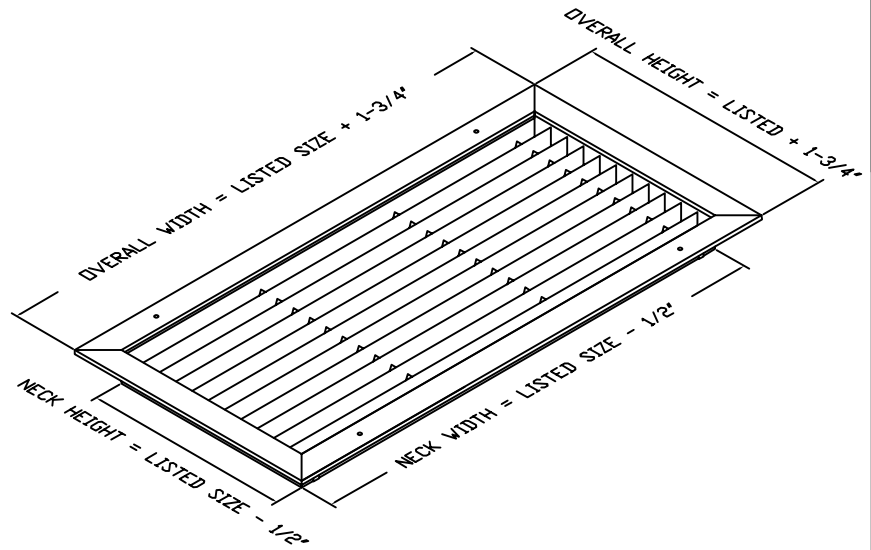

JOB NAME:
LOCATION:
ARCHITECT:
ENGINEER:
CONTRACTOR:
CONTACT GRILLE TECH INC. FOR ADDITIONAL INFORMATION OR WITH SPECIAL REQUIREMENTS.
5101 NW 36TH AVE MIAMI, FL 33142 PHONE: 305-537-0053 FAX: 305-537-0064
WEB: WWW.GRILLETECHINC.COM EMAIL: SALES@GRILLETECHINC.COM

RA0 / RA0-OB

0° DEFLECTION ALUMINUM RETURN

DRAWN BY: MR	DATE: 6/22/17	SCALE: NOT TO SCALE	DRAWING NO.
CHECKED BY: IG	DATE: 6/30/17	REVISION: 6/22/17	RA0/-OB