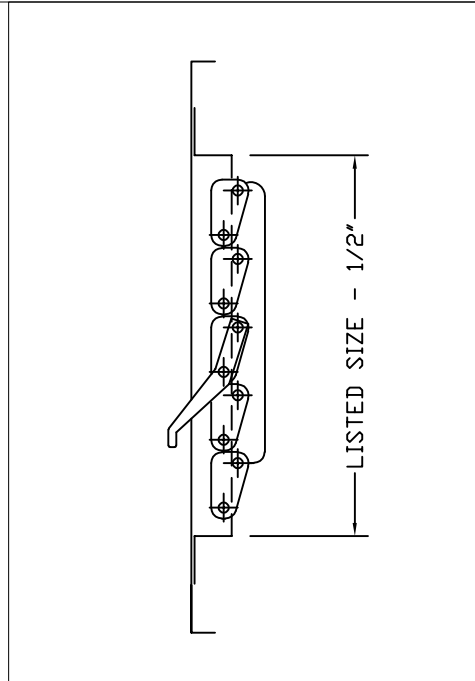
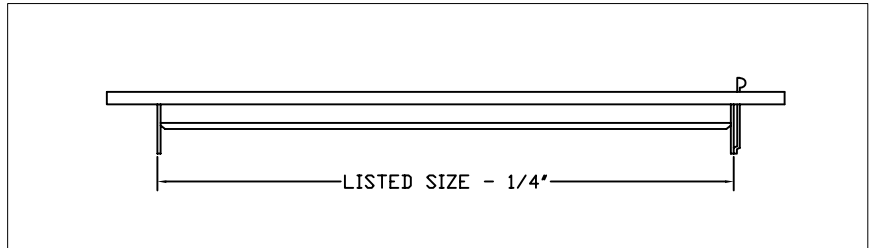
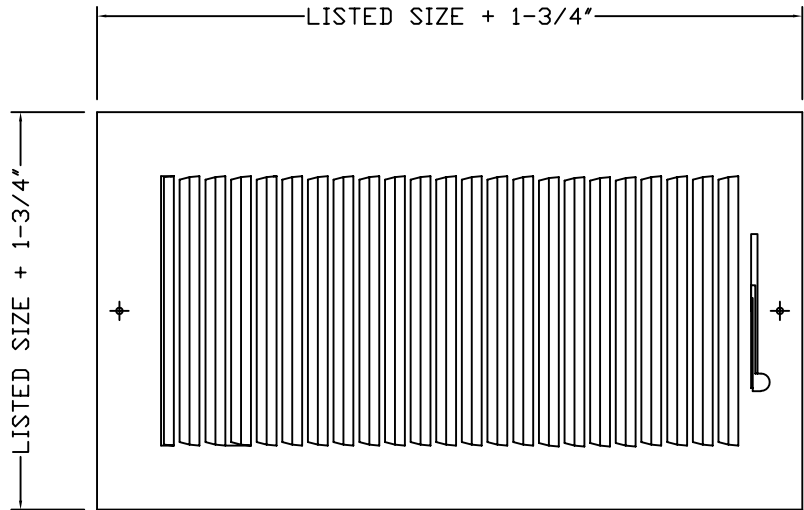

**STANDARD CONSTRUCTION**
**MATERIAL:**  
STEEL CONSTRUCTION

**FACE:**  
ONE-PIECE STAMPED FACE CONSTRUCTION  
1/2" SPACED FINNS

**FEATURES:**  
1-WAY DEFLECTION  
FOR SIDEWALL OR CEILING APPLICATION  
SMOOTH DAMPER OPERATION THROUGH FACE

**FINISH:**  
DURABLE WHITE


JOB NAME:
LOCATION:
ARCHITECT:
ENGINEER:
CONTRACTOR:
CONTACT GRILLE TECH INC. FOR ADDITIONAL INFORMATION OR WITH SPECIAL REQUIREMENTS.
5101 NW 36TH AVE MIAMI, FL 33142 PHONE: 305-537-0053 FAX: 305-537-0064
WEB: WWW.GRILLETECHINC.COM EMAIL: SALES@GRILLETECHINC.COM

**MODEL SW1W**  
SIDEWALL REGISTER 1-WAY

DRAWN BY: MR	DATE: 7/07/17	SCALE: NOT TO SCALE	DRAWING NO.
CHECKED BY: IG	DATE: 7/31/17	REVISION: 7/07/17	SW1W